


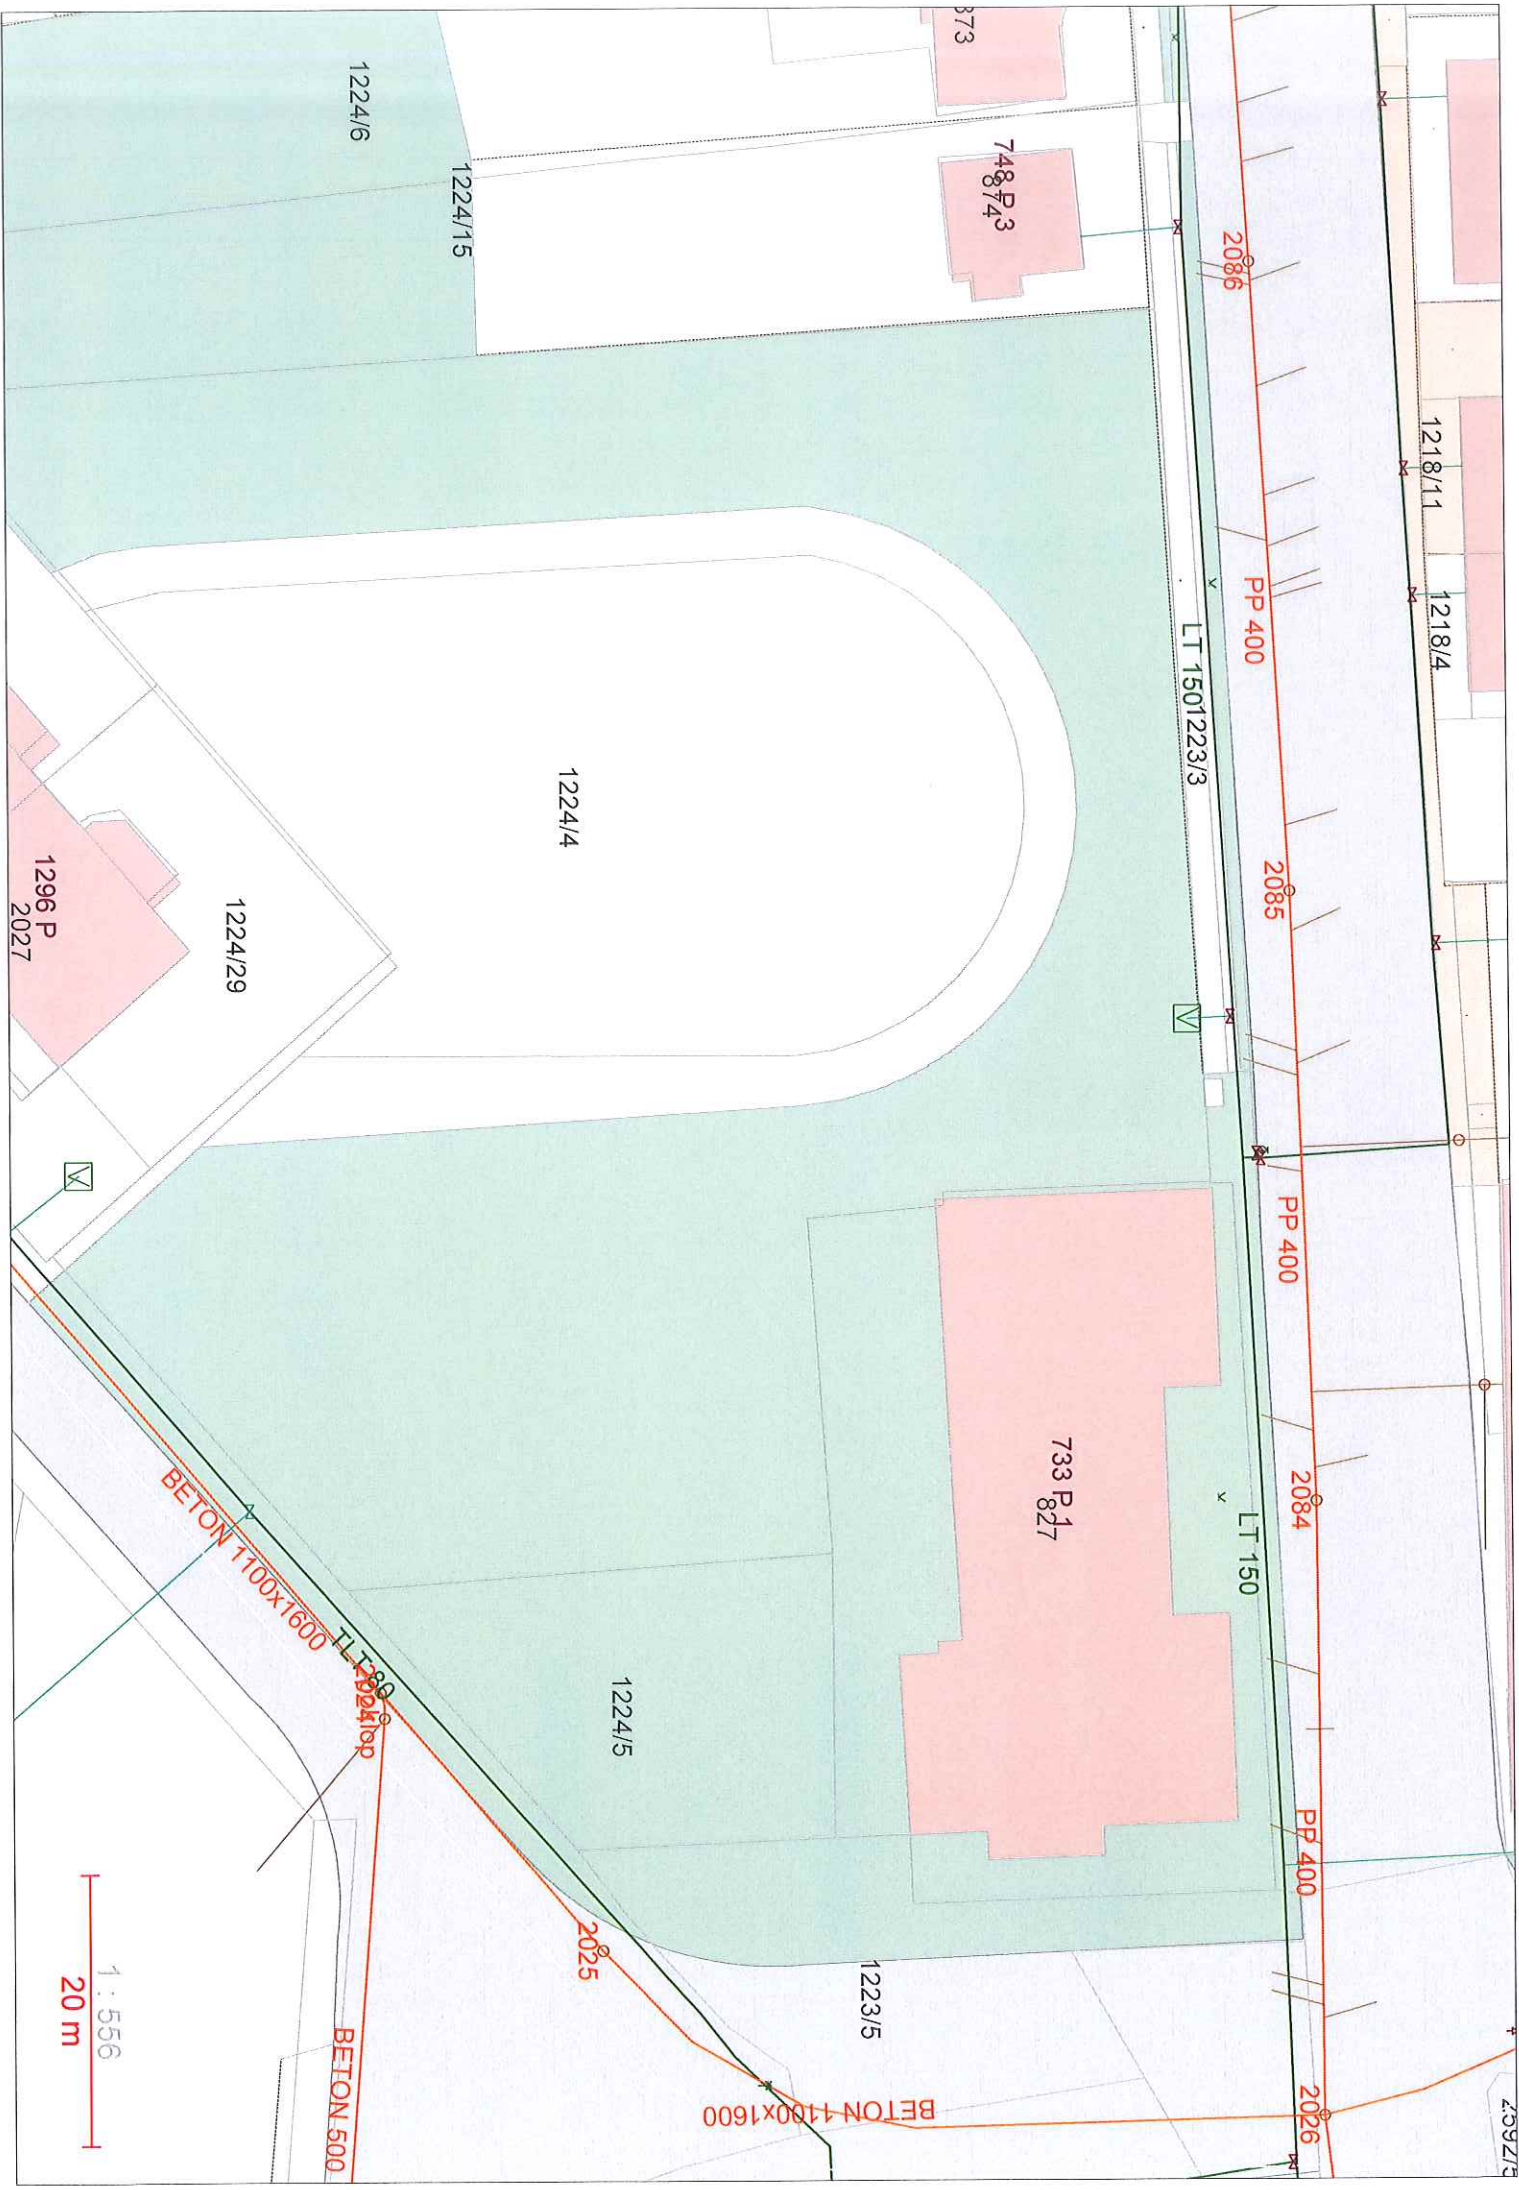

1218/11
1218/4

2086

PP 400

LT 1501223/3

2085

PP 400

2084

LT 150

PP 400

2026

373

748 P3
874

1224/6

1224/15

1224/4

1224/29

1296 P
2027

733 P1
827

1224/5

1223/5

2025

BETON 1100x1600

LT 150
2024 top

BETON 500

BETON 1100x1600

1 : 556
20 m